

gleland
associates


ARCHITECTS
509 THIRD
AVENUE SOUTH
P.O. BOX 24116
NASHVILLE
TENNESSEE
37202
615.255.2601
FAX 255.2603

FLOOR PLAN and ELEVATION
CREVE HALL CHURCH of CHRIST
NASHVILLE - TENNESSEE

DATE BY
6-20-13 WEH


SHEET
A1

EXISTING DRIVE

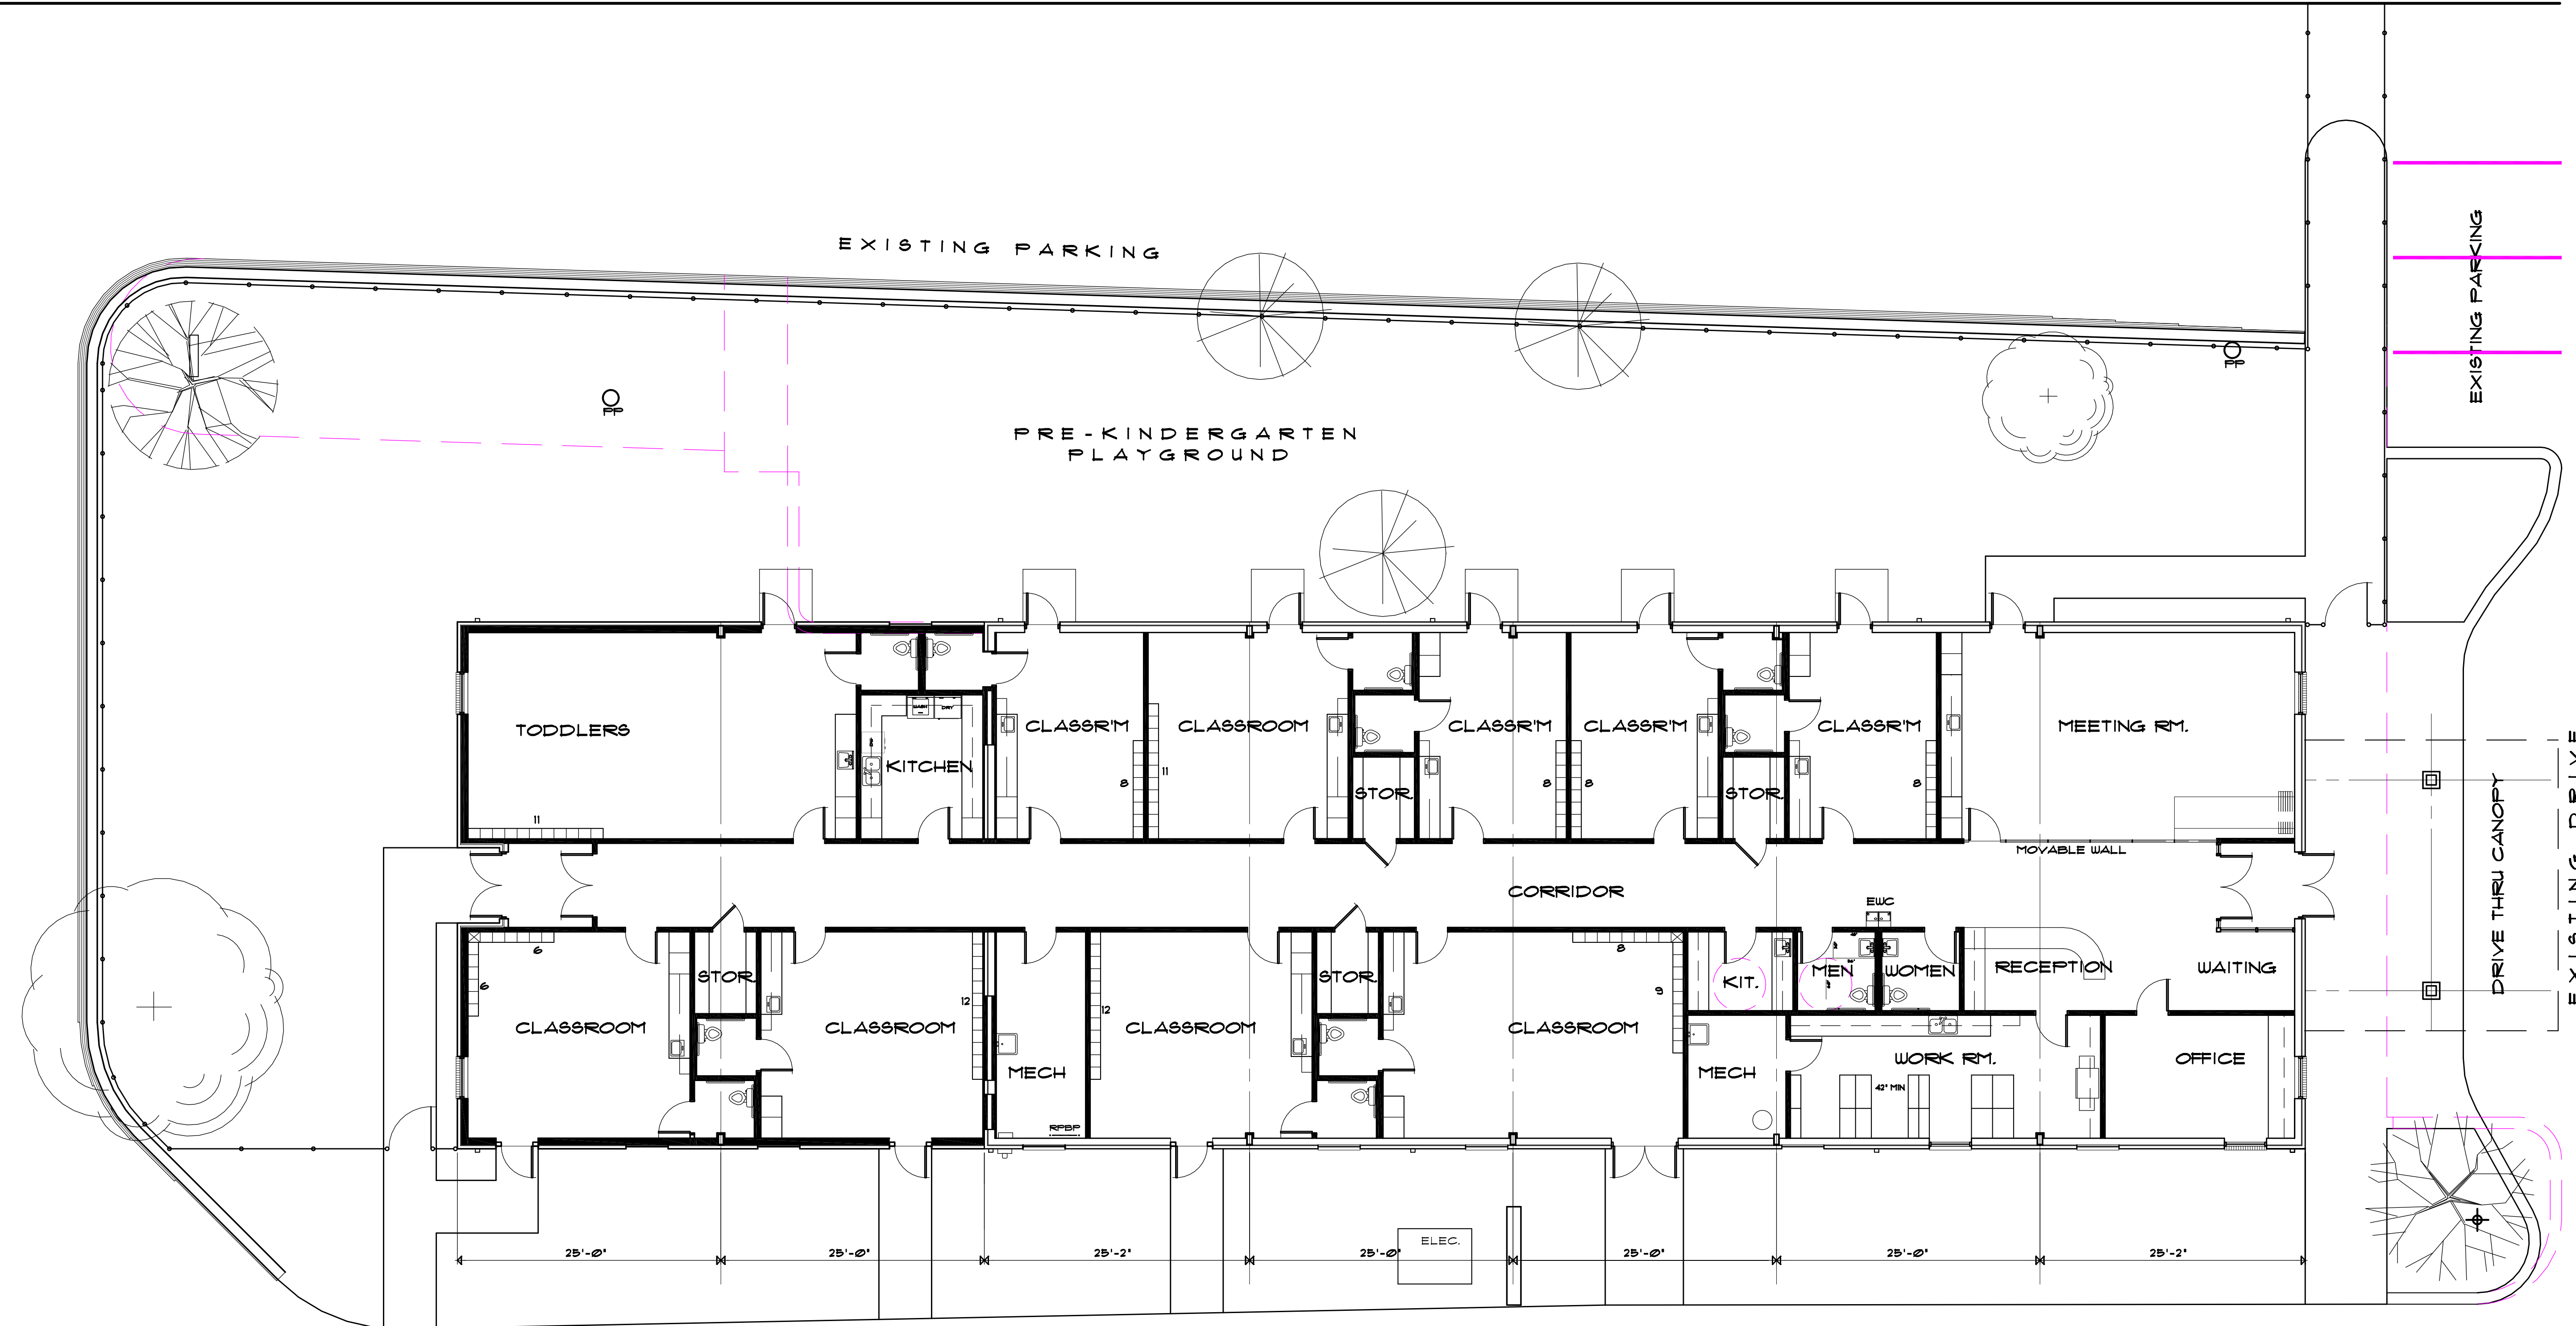

EXISTING DRIVE

PRELIMINARY FLOOR PLAN
SCALE 1/8" = 1'-0"

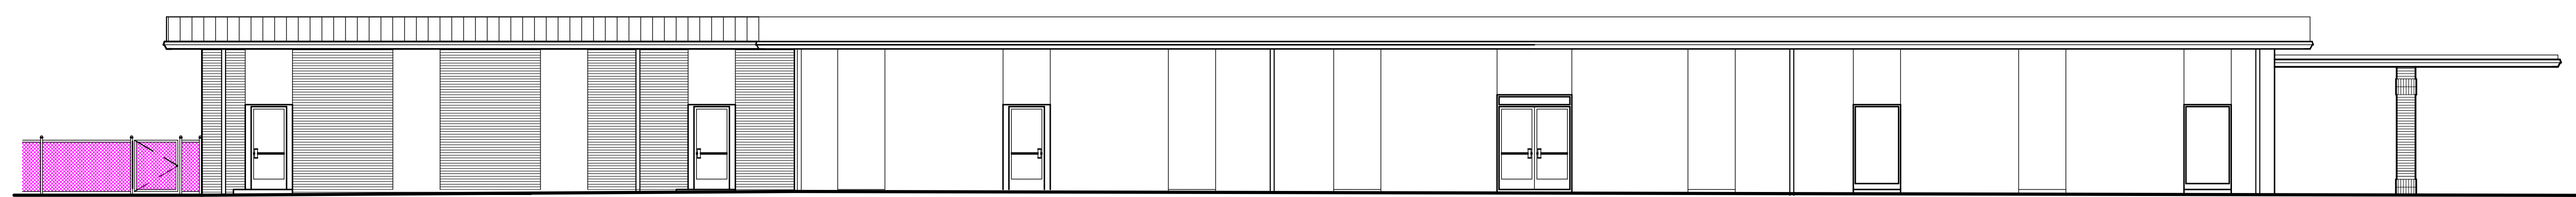

WEST ELEVATION
SCALE 1/8" = 1'-0"